


求積図 縮尺250分の1

富士市蓼原字川端

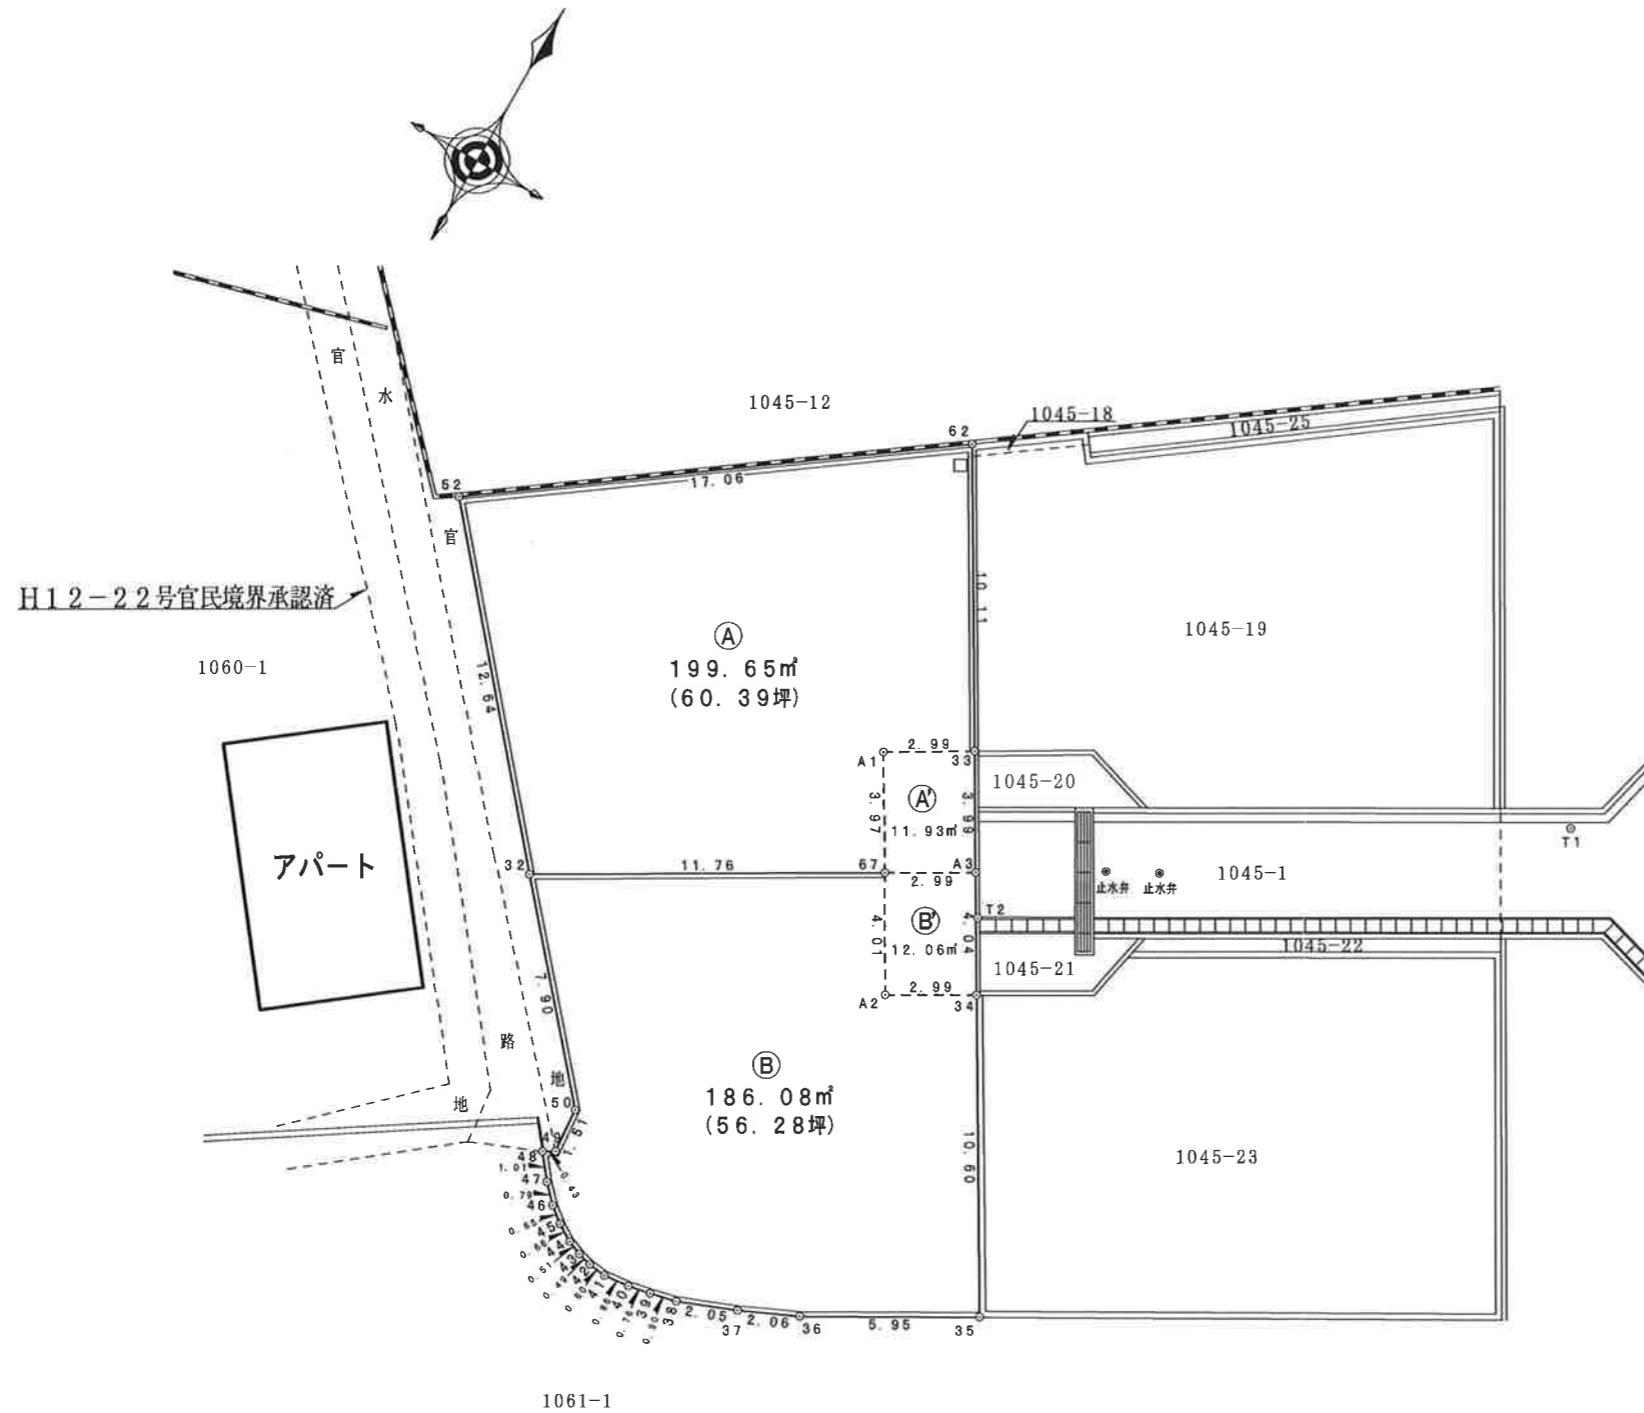

T1, T2基準点表

	基準点 T1	基準点 T2
X座標	-93651.131	-93663.485
Y座標	15605.531	15590.027
距離	19.824	

直角座標法求積表

地番	(A)			距離
NO	Xn	Yn	Xn · (Yn+1 - Yn-1)	
52	-93660.019	15568.263	528148.847141	12.64
32	-93669.636	15576.464	-1720711.213320	11.76
67	-93663.726	15586.633	-765326.305146	3.97
A1	-93660.291	15584.635	-54510.289362	2.99
33	-93658.769	15587.215	237144.003108	10.11
62	-93650.045	15582.103	1774855.652840	17.06
合計			-399.304739	
合計面積			199.6523695	
地積			199.65 m ²	
坪数			60.39 坪	

地番	(A)			距離
NO	Xn	Yn	Xn · (Yn+1 - Yn-1)	
33	-93658.769	15587.215	429612.773403	2.99
A1	-93660.291	15584.635	54510.289362	3.97
67	-93663.726	15586.633	-429635.511162	2.99
A3	-93662.220	15589.222	-54511.412040	3.99
合計			-23.860437	
合計面積			11.9302185	
地積			11.93 m ²	
坪数			3.60 坪	

地番	(B)			距離
NO	Xn	Yn	Xn · (Yn+1 - Yn-1)	
67	-93663.726	15586.633	1141667.156214	11.76
32	-93669.636	15576.464	469472.215632	7.90
50	-93675.620	15581.621	-493483.166160	1.51
49	-93677.129	15581.732	24637.084927	0.43
48	-93677.347	15581.358	-23606.691444	1.01
47	-93678.144	15581.984	-109697.106624	0.79
46	-93678.715	15582.529	-99299.437900	0.65
45	-93679.124	15583.044	-101548.170416	0.66
44	-93679.469	15583.613	-97895.045105	0.51
43	-93679.669	15584.089	-89276.724557	0.49
42	-93679.791	15584.566	-100612.095534	0.60
41	-93679.863	15585.163	-135929.481213	0.86
40	-93679.770	15586.017	-150449.710620	0.76
39	-93679.622	15586.769	-152791.463482	0.90
38	-93679.416	15587.648	-261552.929472	2.05
37	-93678.669	15589.561	-354761.119503	2.06
36	-93677.810	15591.435	-659866.493640	5.95
35	-93674.863	15596.605	17048.825066	10.60
34	-93665.711	15591.253	744829.733872	2.99
A2	-93667.199	15588.653	432742.459380	4.01
合計			-372.160579	
合計面積			186.0802895	
地積			186.08 m ²	
坪数			56.28 坪	

地番	(B)			距離
NO	Xn	Yn	Xn · (Yn+1 - Yn-1)	
67	-93663.726	15586.633	53294.660094	4.01
A2	-93667.199	15588.653	-432742.459380	2.99
34	-93665.711	15591.253	-53295.789559	4.04
A3	-93662.220	15589.222	432719.456400	2.99
合計			-24.132445	
合計面積			12.0662225	
地積			12.06 m ²	
坪数			3.64 坪	

富士市岩本266番地の18
山本工務所
 土地家屋調査士 山本成之
 平成27年 4月16日作成