


# 確定求積図 S=1:250

富士市森島字向島

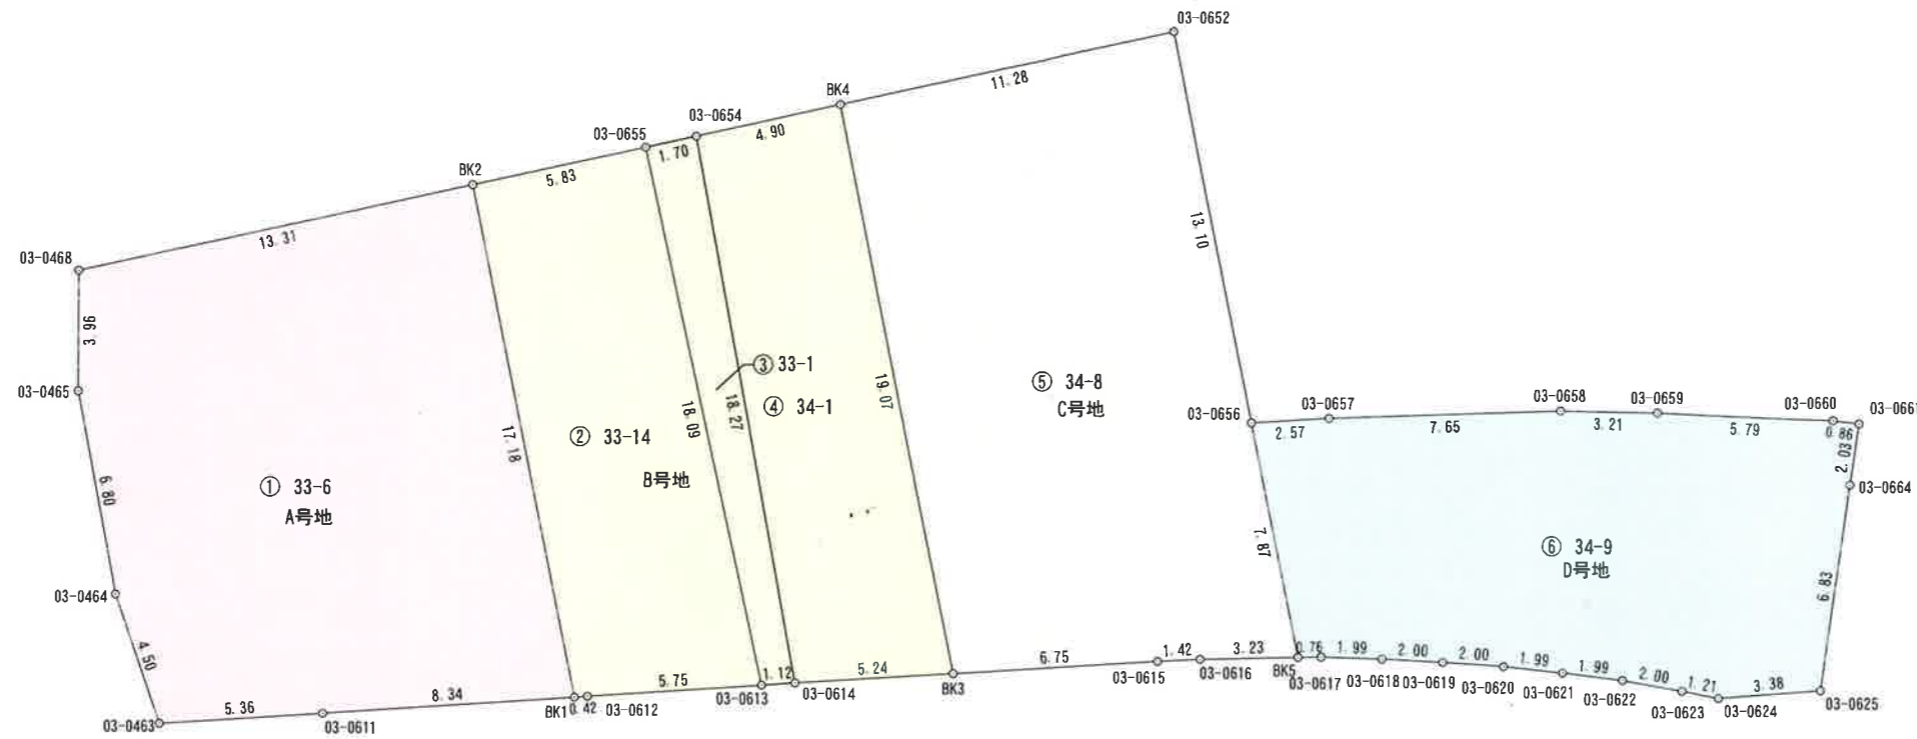

求積表

地番 ① 33-6 A号地				
NO	Xn	Yn	Yn+1-Yn-1	Xn · (Yn+1-Yn-1)
03-0611	-95149.918	13114.724	-13.493	1283857.843574
03-0463	-95148.960	13109.444	-5.690	541397.582400
03-0464	-95144.476	13109.034	0.002	-190.288952
03-0465	-95137.686	13109.446	1.376	-130909.455936
03-0468	-95133.840	13110.410	14.272	-1357750.164480
BK2	-95134.238	13123.718	12.527	-1191746.599426
BK1	-95151.410	13122.937	-8.994	855791.781540
合計				450.698720
合計面積				225.34936
地積				225.34 m <sup>2</sup>

地番 ② 33-14 B号地				
NO	Xn	Yn	Yn+1-Yn-1	Xn · (Yn+1-Yn-1)
03-0612	-95151.486	13123.357	-6.082	578711.337852
BK1	-95151.410	13122.937	0.361	-34349.659010
BK2	-95134.238	13123.718	6.611	-628932.447418
03-0655	-95134.412	13129.548	5.301	-504307.518012
03-0613	-95152.500	13129.019	-6.191	589089.127500
合計				210.840912
合計面積				105.42045
地積				105.42 m <sup>2</sup>

地番 ③ 33-1 B号地				
NO	Xn	Yn	Yn+1-Yn-1	Xn · (Yn+1-Yn-1)
03-0655	-95134.412	13129.548	2.232	-212340.007584
03-0654	-95134.459	13131.251	0.579	-55082.851761
03-0614	-95152.697	13130.127	-2.232	212380.819704
03-0613	-95152.500	13129.019	-0.579	55093.297500
合計				51.257859
合計面積				25.62892
地積				25.62 m <sup>2</sup>

地番 ④ 34-1 B号地				
NO	Xn	Yn	Yn+1-Yn-1	Xn · (Yn+1-Yn-1)
03-0654	-95134.459	13131.251	6.023	-572994.846557
BK4	-95134.599	13136.150	4.033	-383677.837767
BK3	-95153.655	13135.284	-6.023	573110.464065
03-0614	-95152.697	13130.127	-4.033	383750.827001
合計				188.606742
合計面積				94.30337
地積				94.30 m <sup>2</sup>

地番 ⑤ 34-8 C号地				
NO	Xn	Yn	Yn+1-Yn-1	Xn · (Yn+1-Yn-1)
03-0652	-95134.921	13147.428	10.683	-1016326.361043
03-0656	-95148.017	13146.833	-0.952	90580.912184
BK5	-95155.883	13146.476	-3.507	333711.681681
03-0616	-95155.165	13143.326	-4.548	432765.690420
03-0615	-95154.888	13141.928	-8.042	765235.609296
BK3	-95153.655	13135.284	-5.778	549797.818590
BK4	-95134.599	13136.150	12.144	-1155314.570256
合計				450.780872
合計面積				225.39043
地積				225.39 m <sup>2</sup>

地番 ⑥ 34-9 D号地				
NO	Xn	Yn	Yn+1-Yn-1	Xn · (Yn+1-Yn-1)
03-0657	-95148.494	13149.359	10.009	-952341.276446
03-0658	-95150.096	13156.842	10.587	-1007354.066352
03-0659	-95150.934	13159.946	8.655	-823531.333770
03-0660	-95152.582	13165.497	6.358	-604980.116356
03-0661	-95152.883	13166.304	0.036	-3425.503788
03-0664	-95154.767	13165.533	-3.351	318863.624217
03-0625	-95161.095	13162.953	-5.914	562782.715830
03-0624	-95160.524	13159.619	-4.429	421465.960796
03-0623	-95160.008	13158.524	-2.922	278057.543376
03-0622	-95159.191	13156.697	-3.692	351327.733172
03-0621	-95158.481	13154.832	-3.736	355512.085016
03-0620	-95157.797	13152.961	-3.776	359315.841472
03-0619	-95157.183	13151.056	-3.821	363595.596243
03-0618	-95156.600	13149.140	-3.836	365020.717600
03-0617	-95156.053	13147.220	-2.664	253495.725192
BK5	-95155.883	13146.476	-0.387	36825.326721
03-0656	-95148.017	13146.833	2.883	-274311.733011
合計				318.839912
合計面積				159.41995
地積				159.41 m <sup>2</sup>

作成日 平成30年 2月 28日

沼津市柳町1番3-3号

土地家屋調査士 向笠昌博